
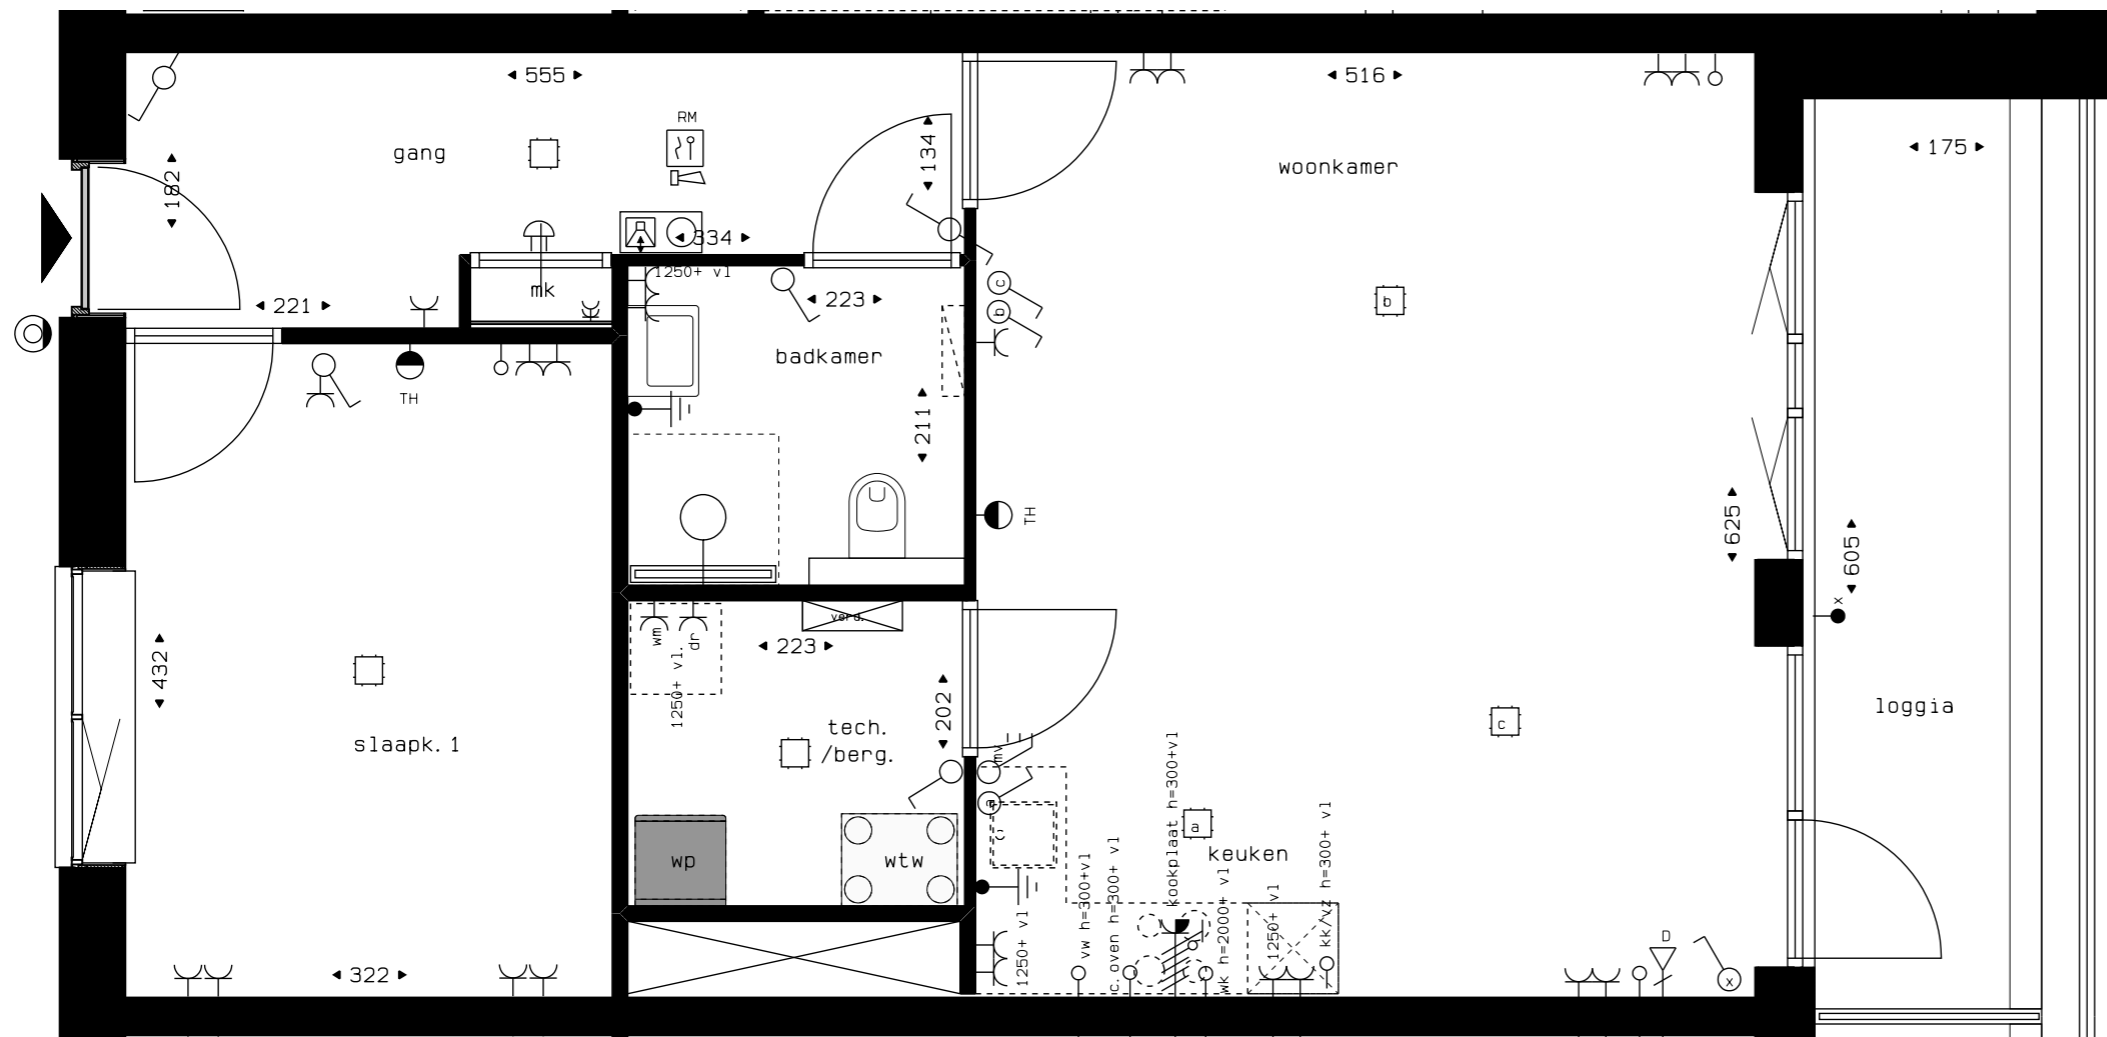


5e verdieping

| |
|---------------|
| appartement : |
| 5. 95 |

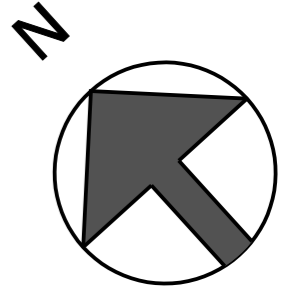

CONCEPT

A6

07. 05. 2024
 1: 50
 18059
 VK. 12